


NOTE
 1. ALL SMOKE & HEAT DETECTORS
 TO BE LINKED TOGETHER.

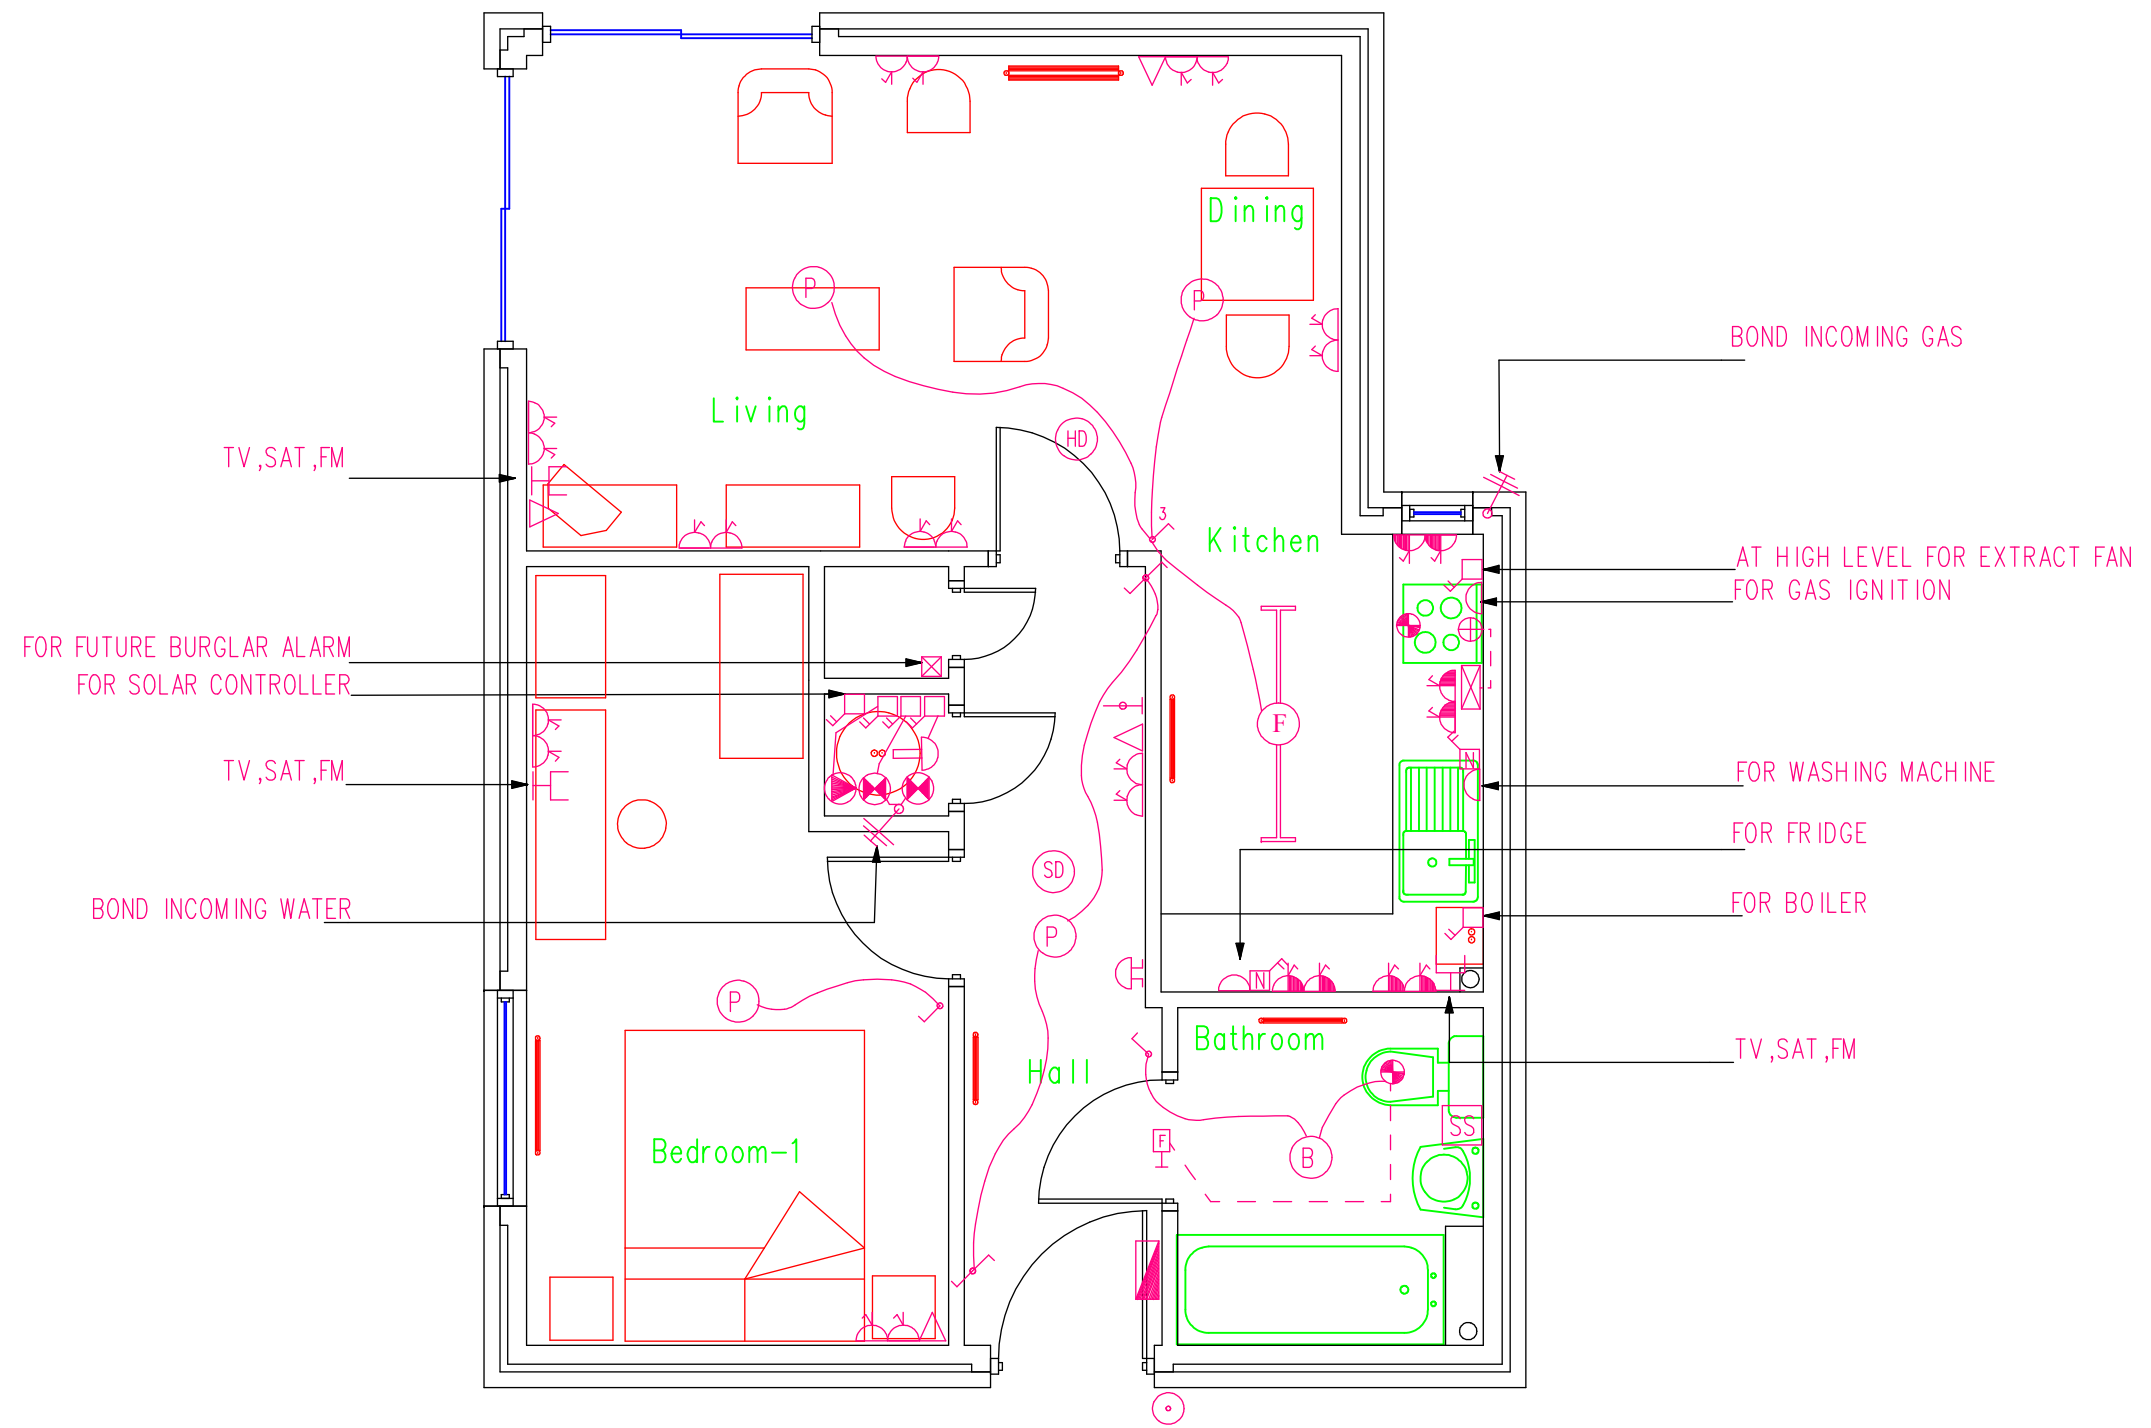

Client:

Project:

Scale: 1:50

Date: JULY 08



SECOND FLOOR OFFICES
 WESLEY HOUSE, 7 HIGH STREET
 KIDLINGTON, OXON OX5 2DH
 TEL 01865 375444

Drawing No: 7366/E01