
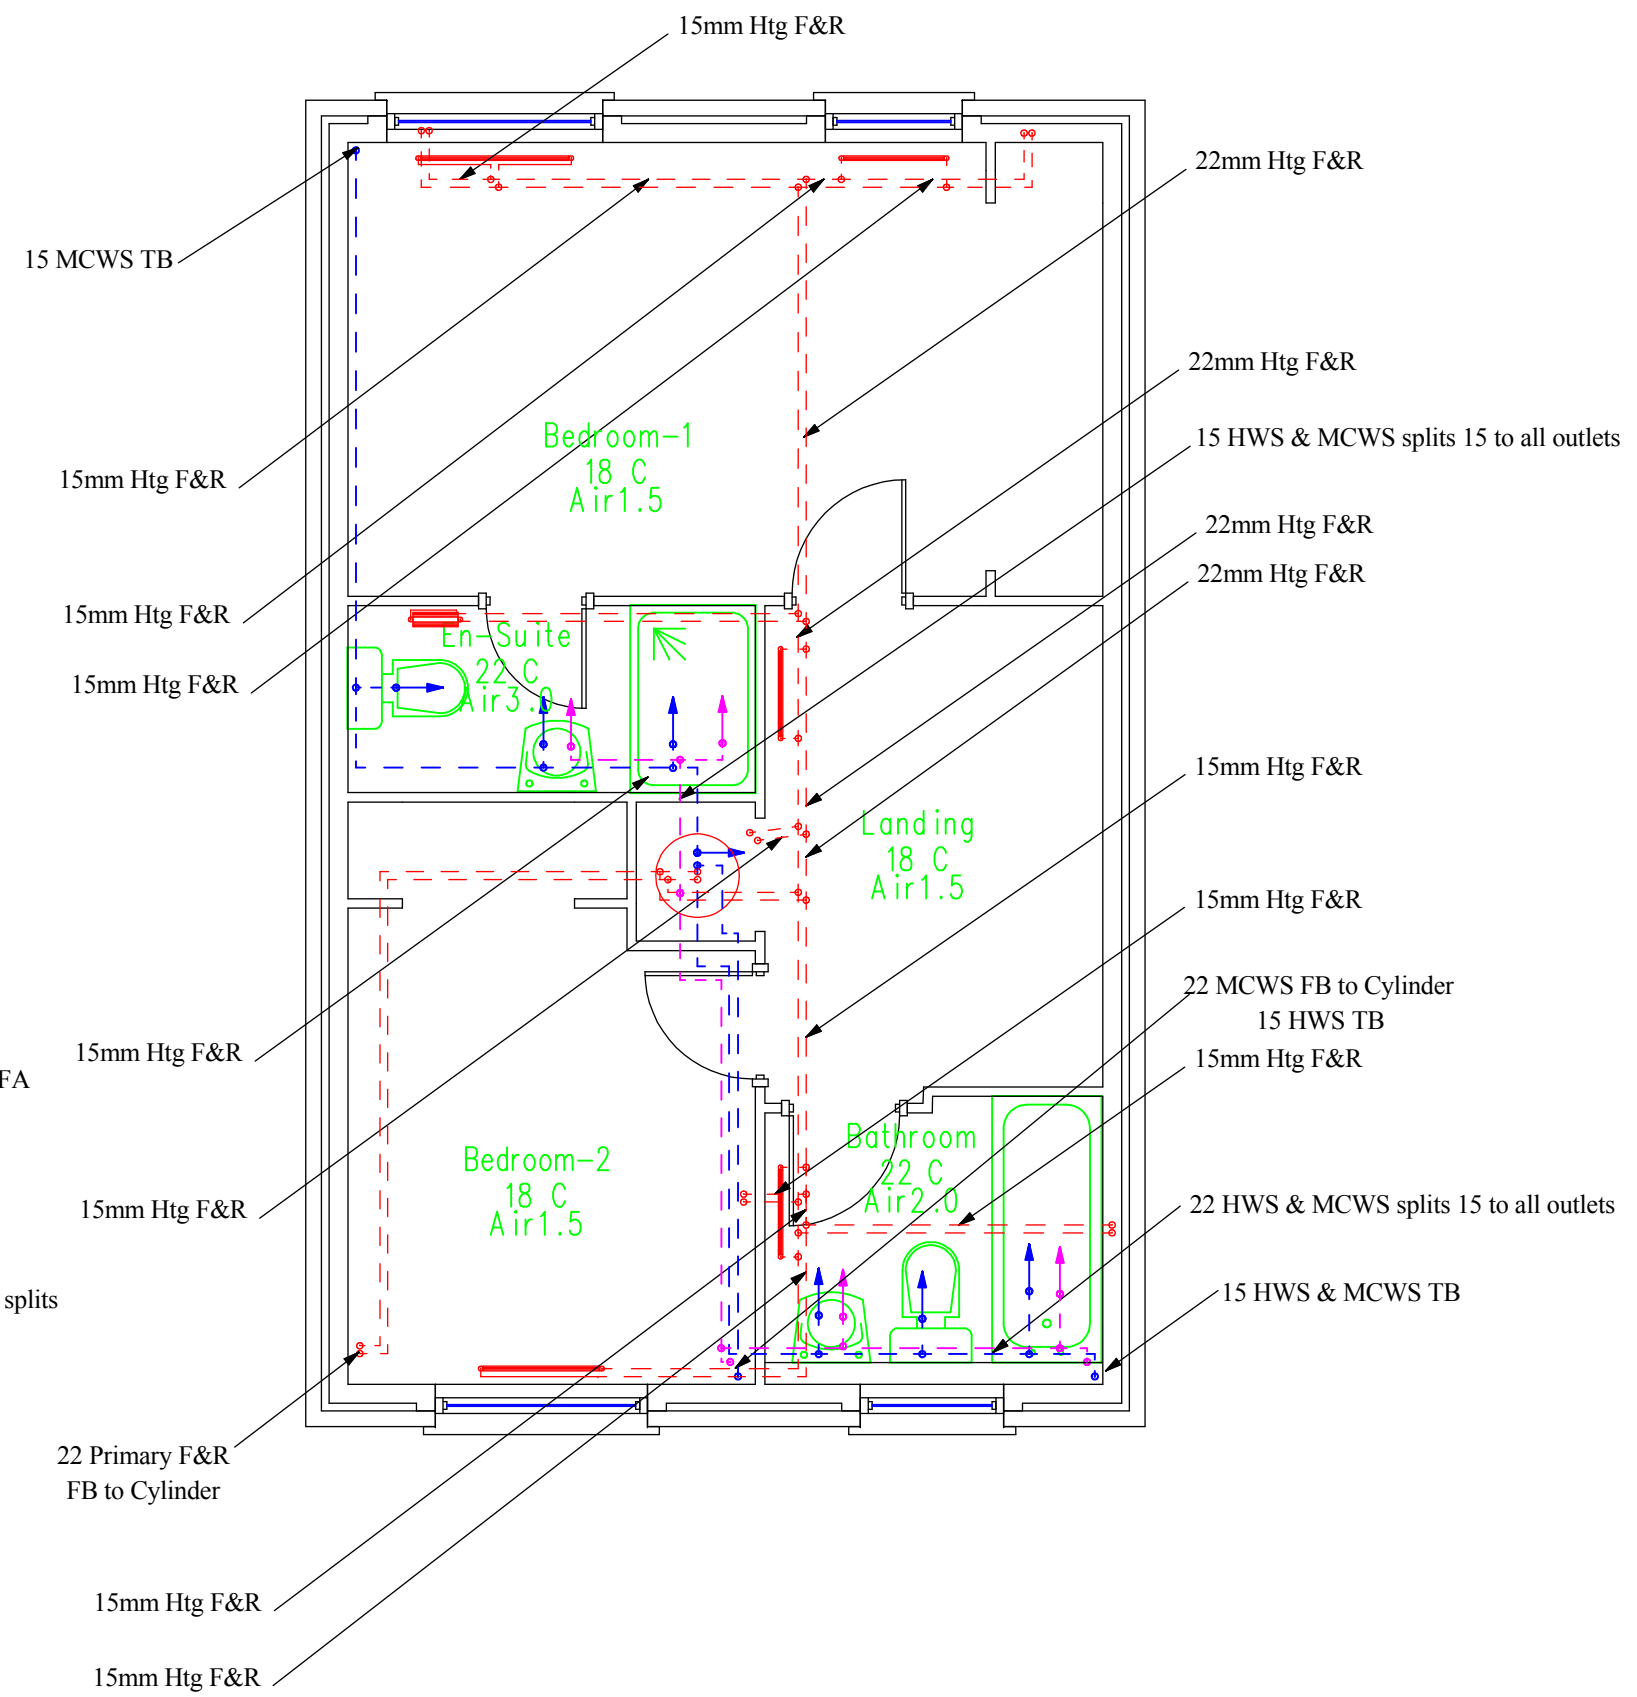


External Design Temp: -3 C

15 MCWS TO H.U. BIB TAP
c/w SC , DOC & DCV

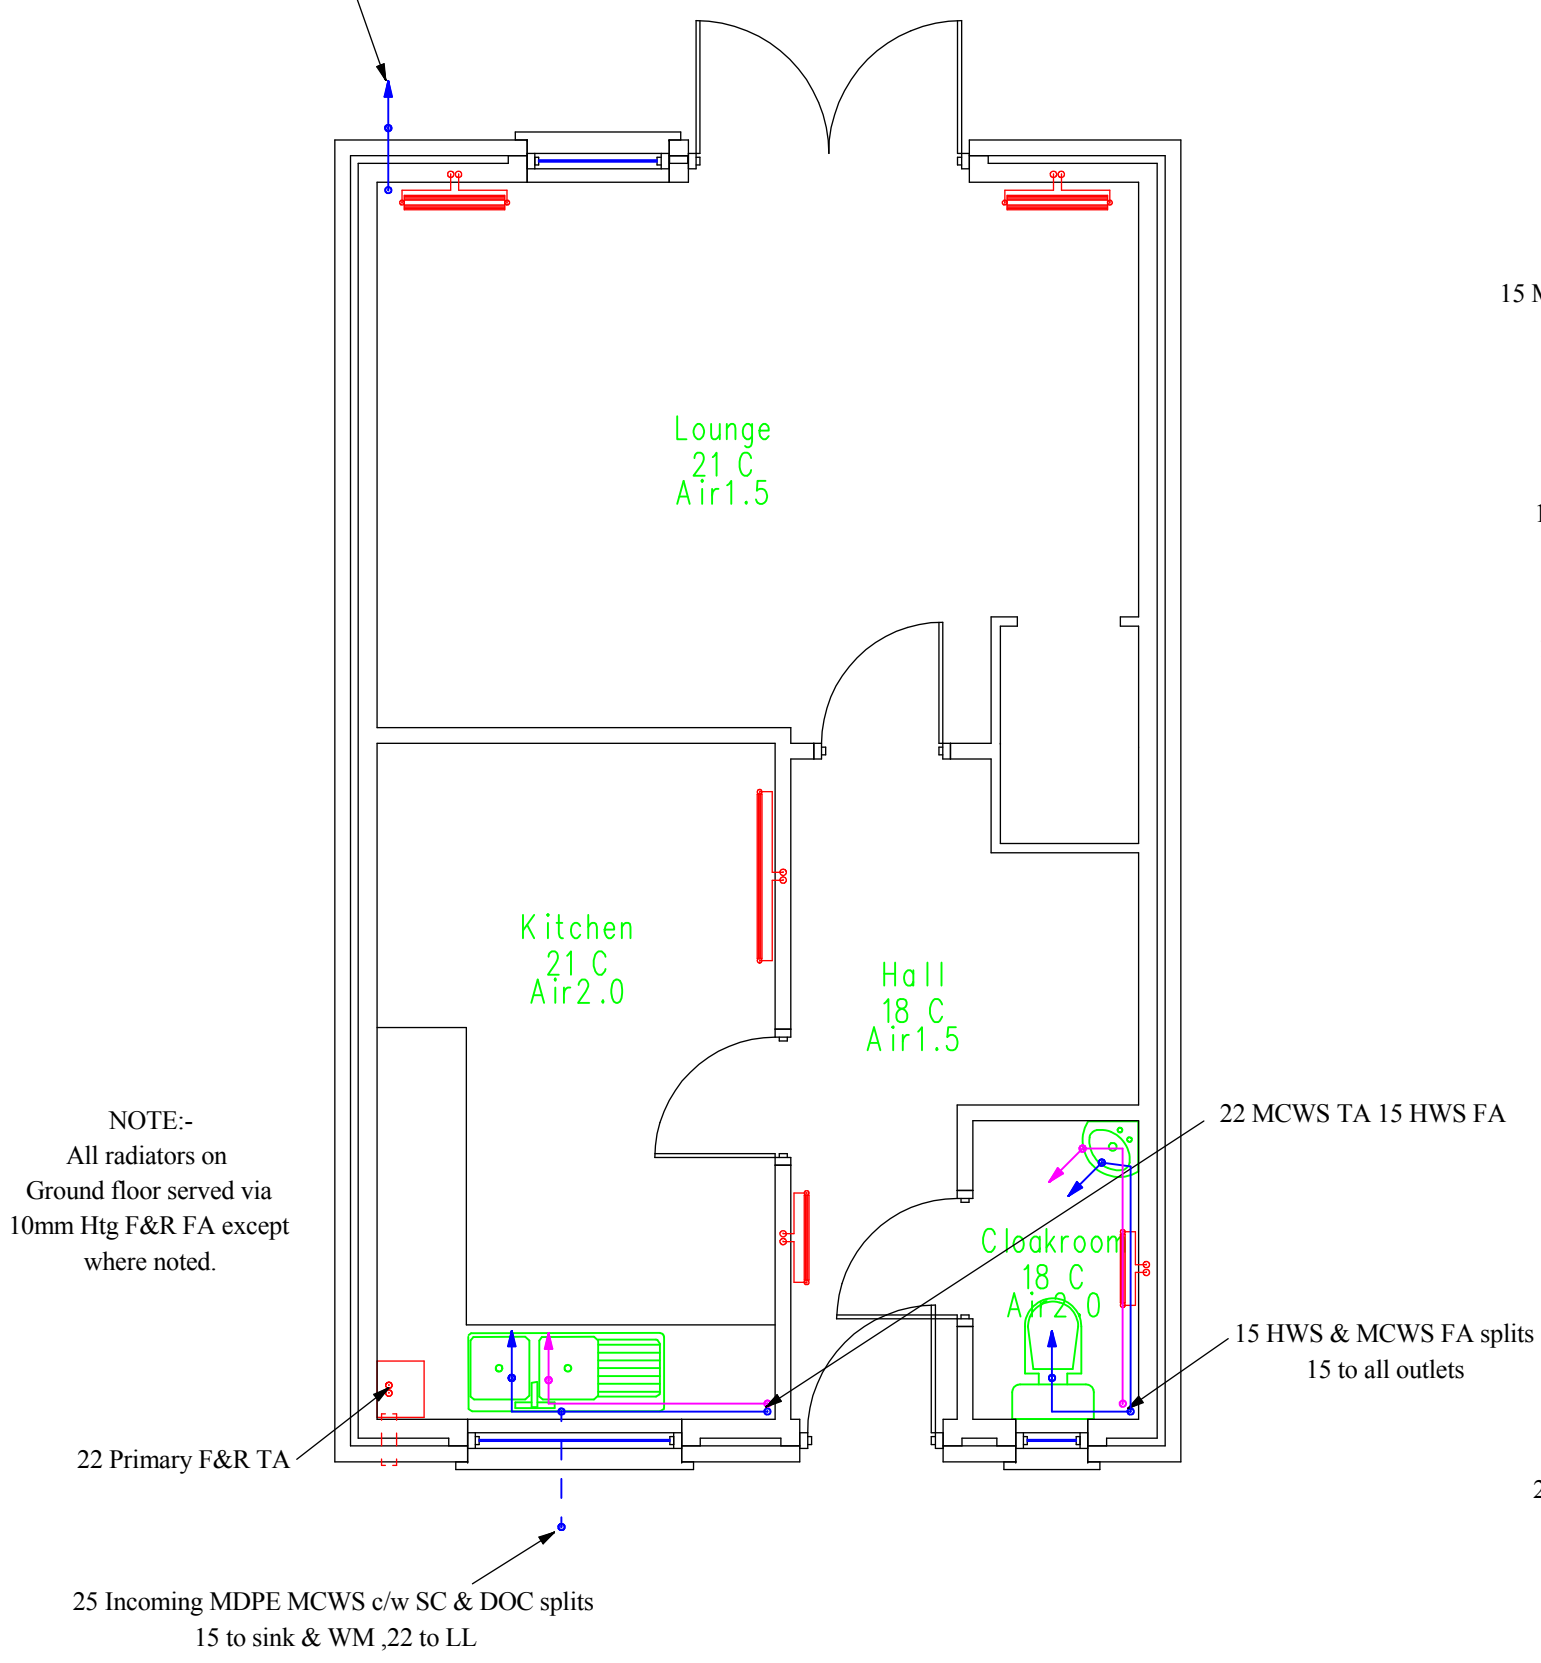

Client: SAMPLE DESIGN

Project: 2 BEDROOM HOUSE

Scale: 1:50

Date: FEB 2008



SECOND FLOOR OFFICES
WESLEY HOUSE, 7 HIGH STREET
KIDLINGTON, OXON OX5 2DH
TEL 01865 375444

Drawing No: 1000/M1